


FUTURE STREET EXTENSION AREA



NOTES:

1. EXTEND FUTURE SEWER/WATER LINES 10' BEYOND THE TEMPORARY BITUMINOUS CUL-DE-SAC. A HYDRANT AND GATE VALVE SHALL BE LOCATED 10' BEYOND THE TEMPORARY CUL-DE-SAC.

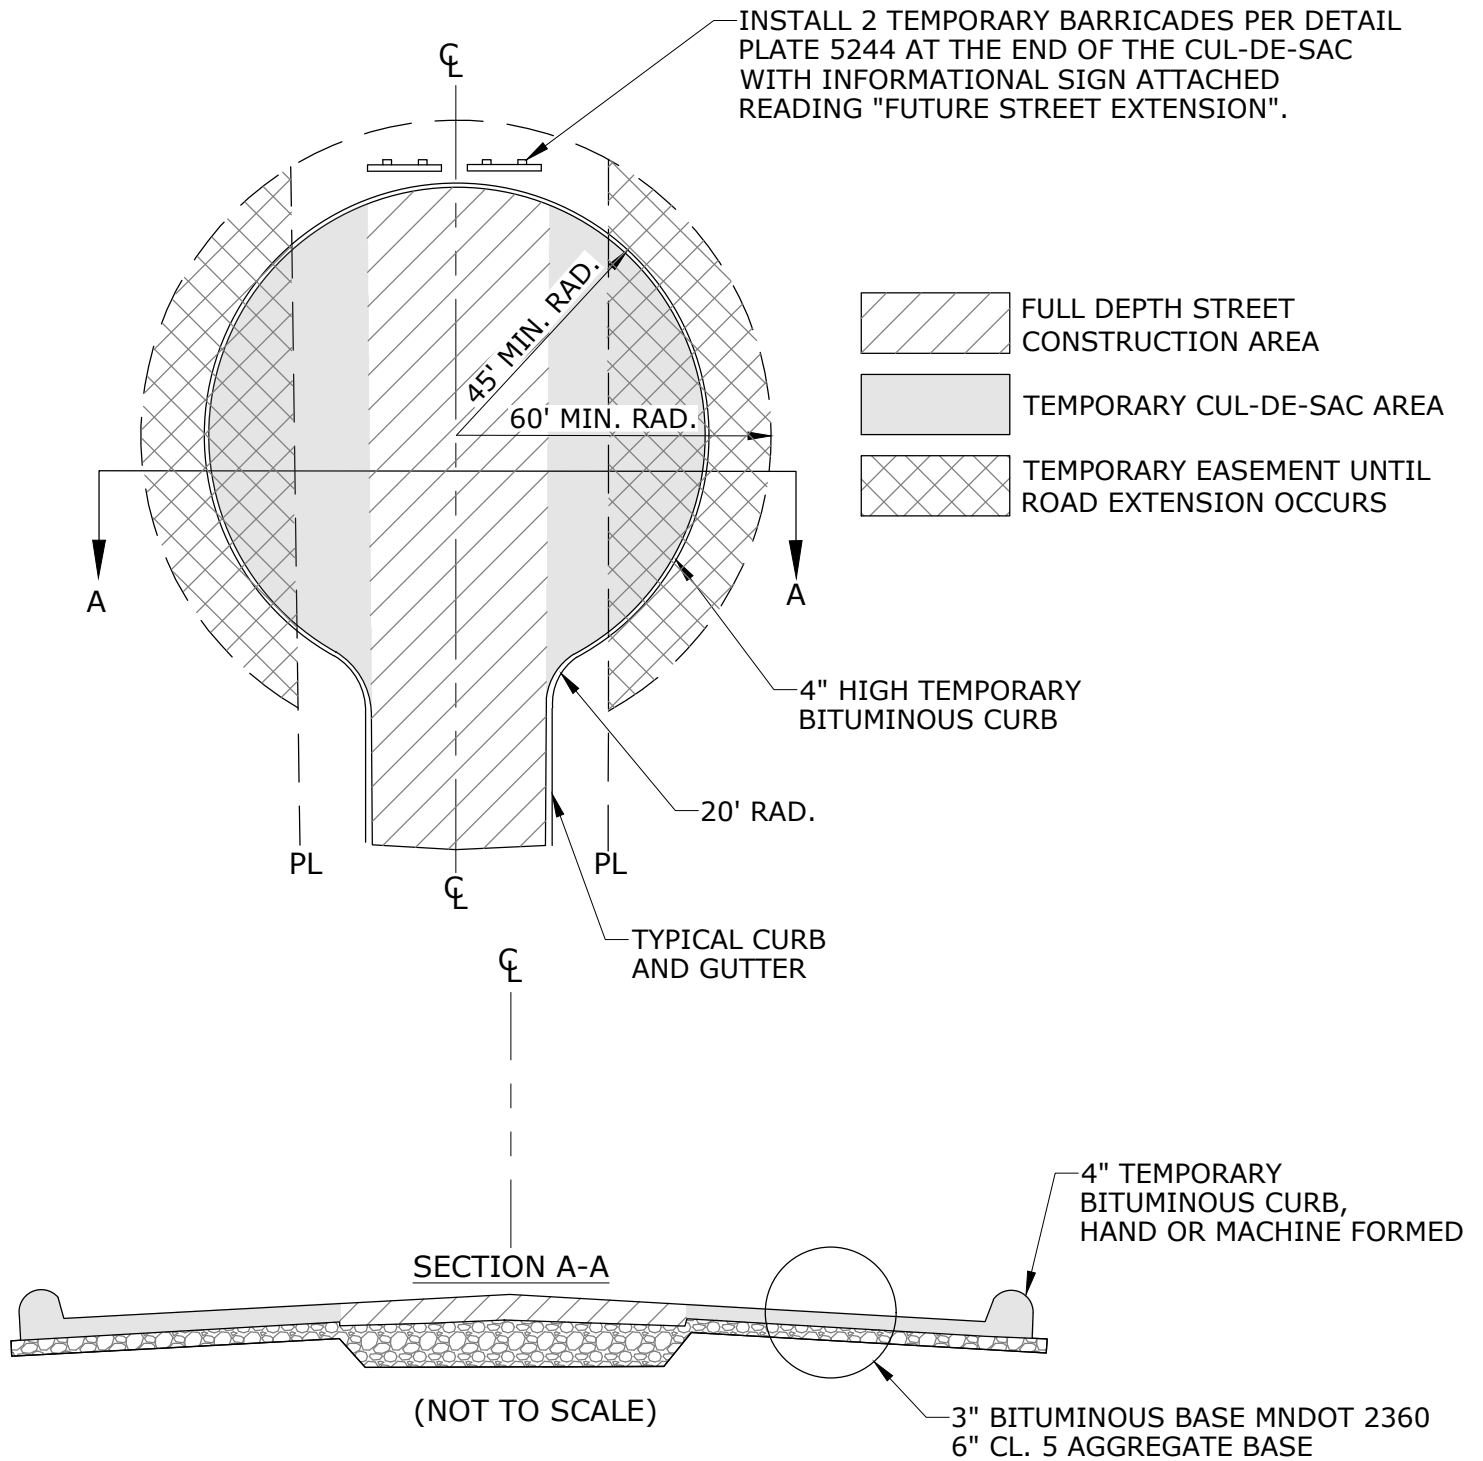

TYPICAL TEMPORARY CUL-DE-SAC

REVISED: 2-24

ENGINEERING DEPARTMENT

PLATE NO.:

5205B