

 








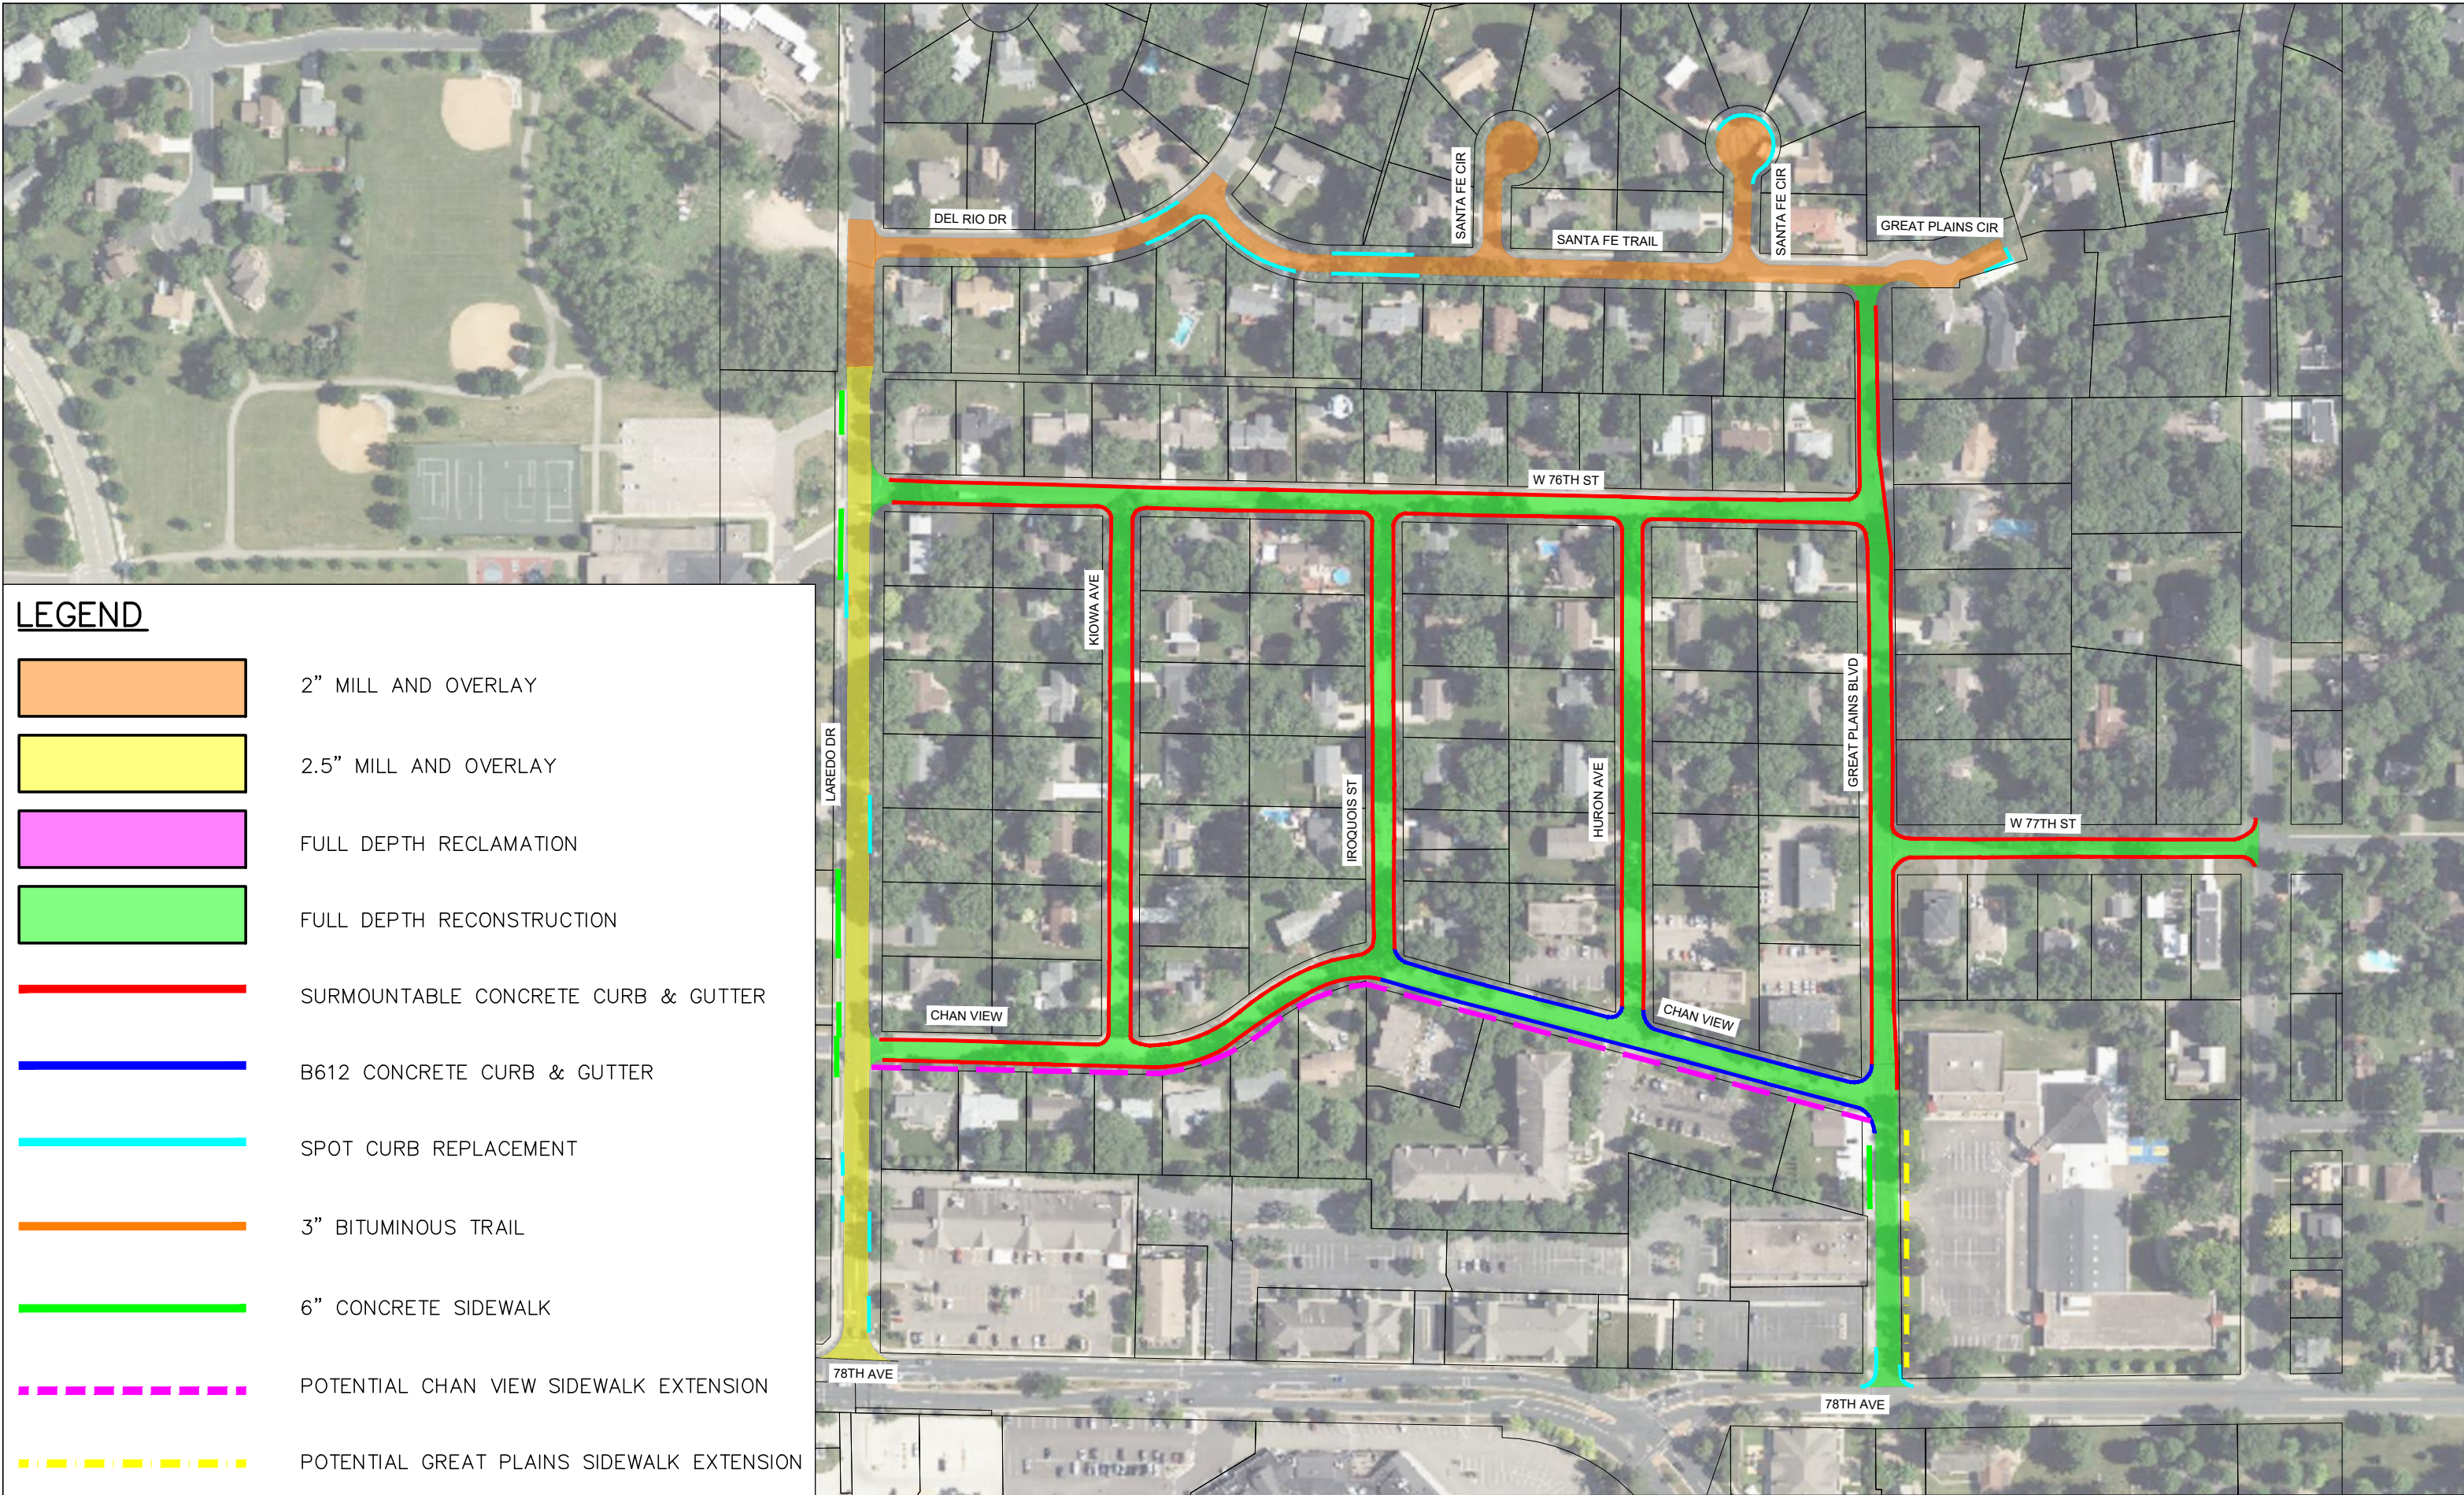


K:\TOW\_Civil\City\CHANHASSEN\2024 CITY STREET REHAB-RECONST\CAD\Plan Sheets\Layouts\Chan 2024-Feasibility-Study-Layouts.dwg January 03, 2024 - 5:51pm



### LEGEND


-  2" MILL AND OVERLAY
-  2.5" MILL AND OVERLAY
-  FULL DEPTH RECLAMATION
-  FULL DEPTH RECONSTRUCTION
-  SURMOUNTABLE CONCRETE CURB & GUTTER
-  B612 CONCRETE CURB & GUTTER
-  SPOT CURB REPLACEMENT
-  3" BITUMINOUS TRAIL
-  6" CONCRETE SIDEWALK
-  POTENTIAL CHAN VIEW SIDEWALK EXTENSION
-  POTENTIAL GREAT PLAINS SIDEWALK EXTENSION




## CHANHASSEN CITY STREET REHABILITATION

FEASIBILITY LAYOUT


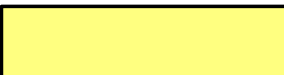


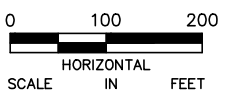

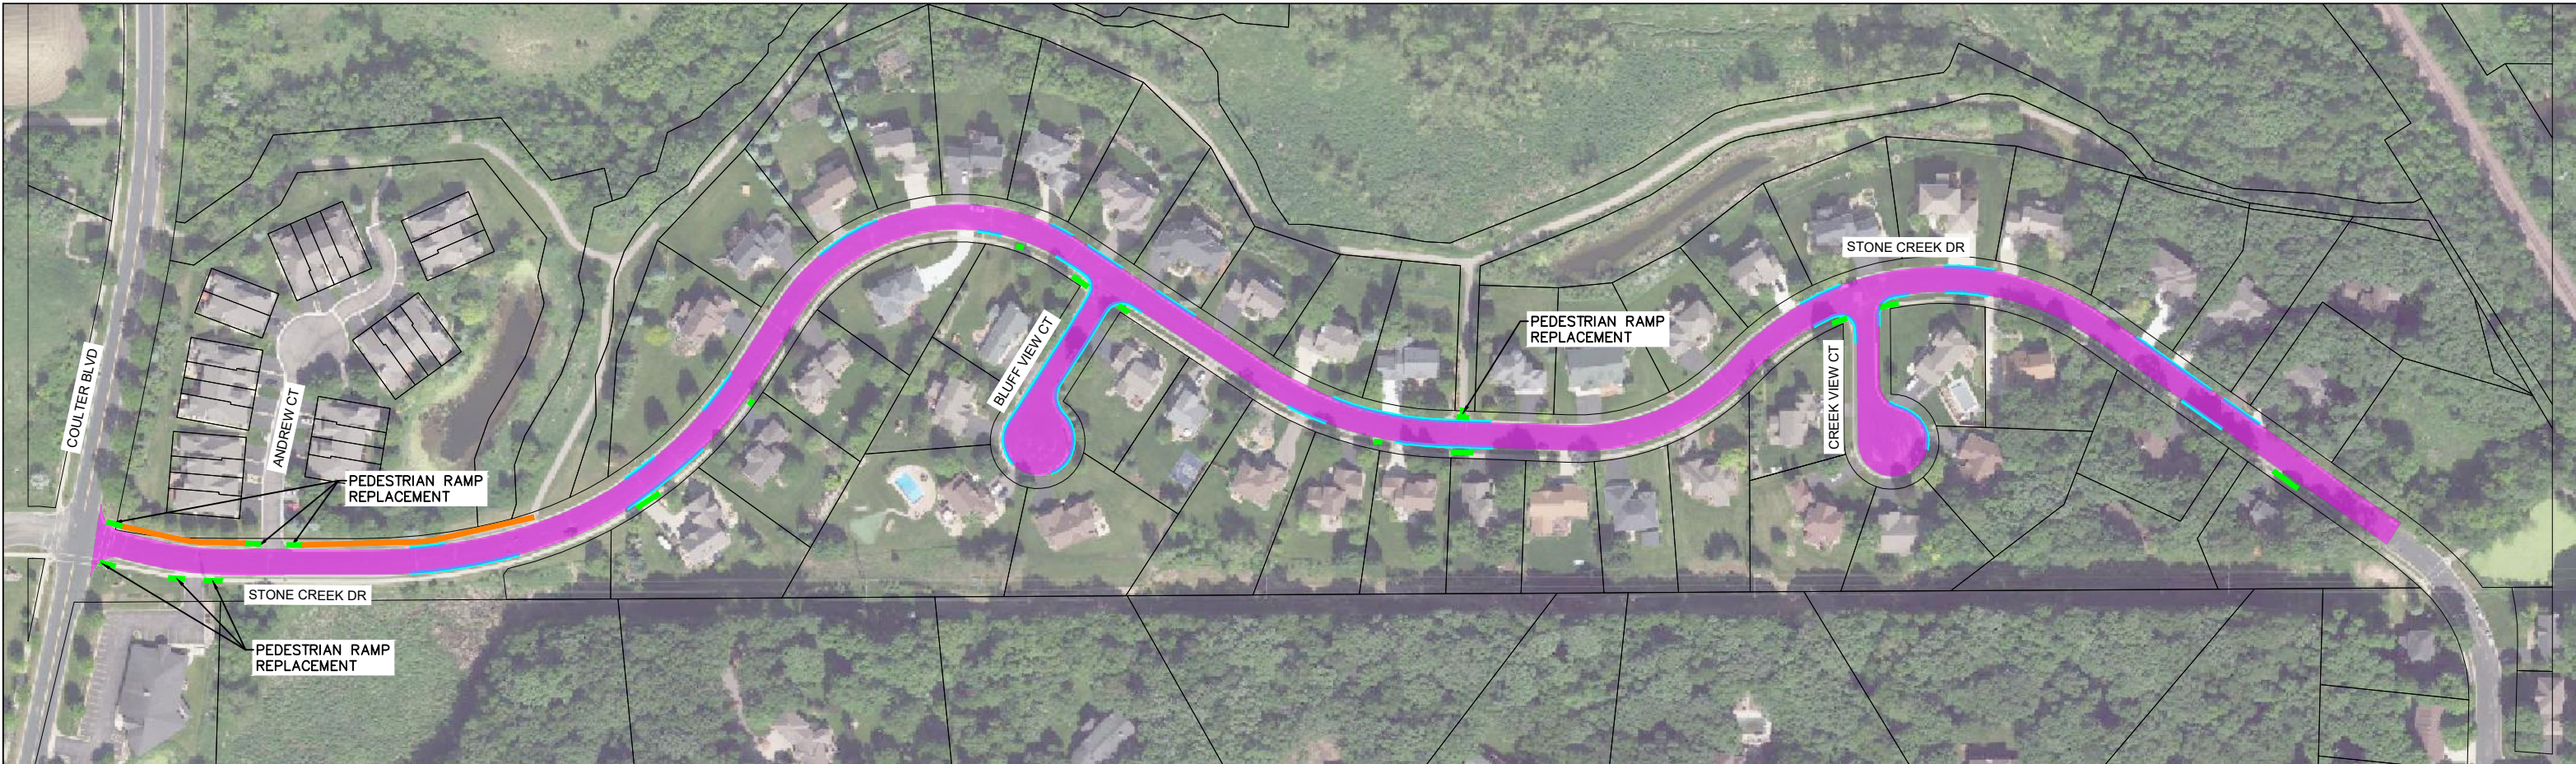


JANUARY 2024



K:\TOW\_Civil\City\CHANHASSEN\2024 CITY STREET REHAB-RECON\CAD\Plan Sheets\Layouts\Chan 2024-Feasibility-Study-Layouts.dwg January 03, 2024 - 5:51pm



**LEGEND**

	2" MILL AND OVERLAY
	2.5" MILL AND OVERLAY
	FULL DEPTH RECLAMATION
	FULL DEPTH RECONSTRUCTION
	SURMOUNTABLE CONCRETE CURB & GUTTER
	B612 CONCRETE CURB & GUTTER
	SPOT CURB REPLACEMENT
	3" BITUMINOUS TRAIL
	6" CONCRETE SIDEWALK



CHANHASSEN CITY STREET REHABILITATION

FEASIBILITY LAYOUT

JANUARY 2024

