


2010 BACKGROUND TRAFFIC

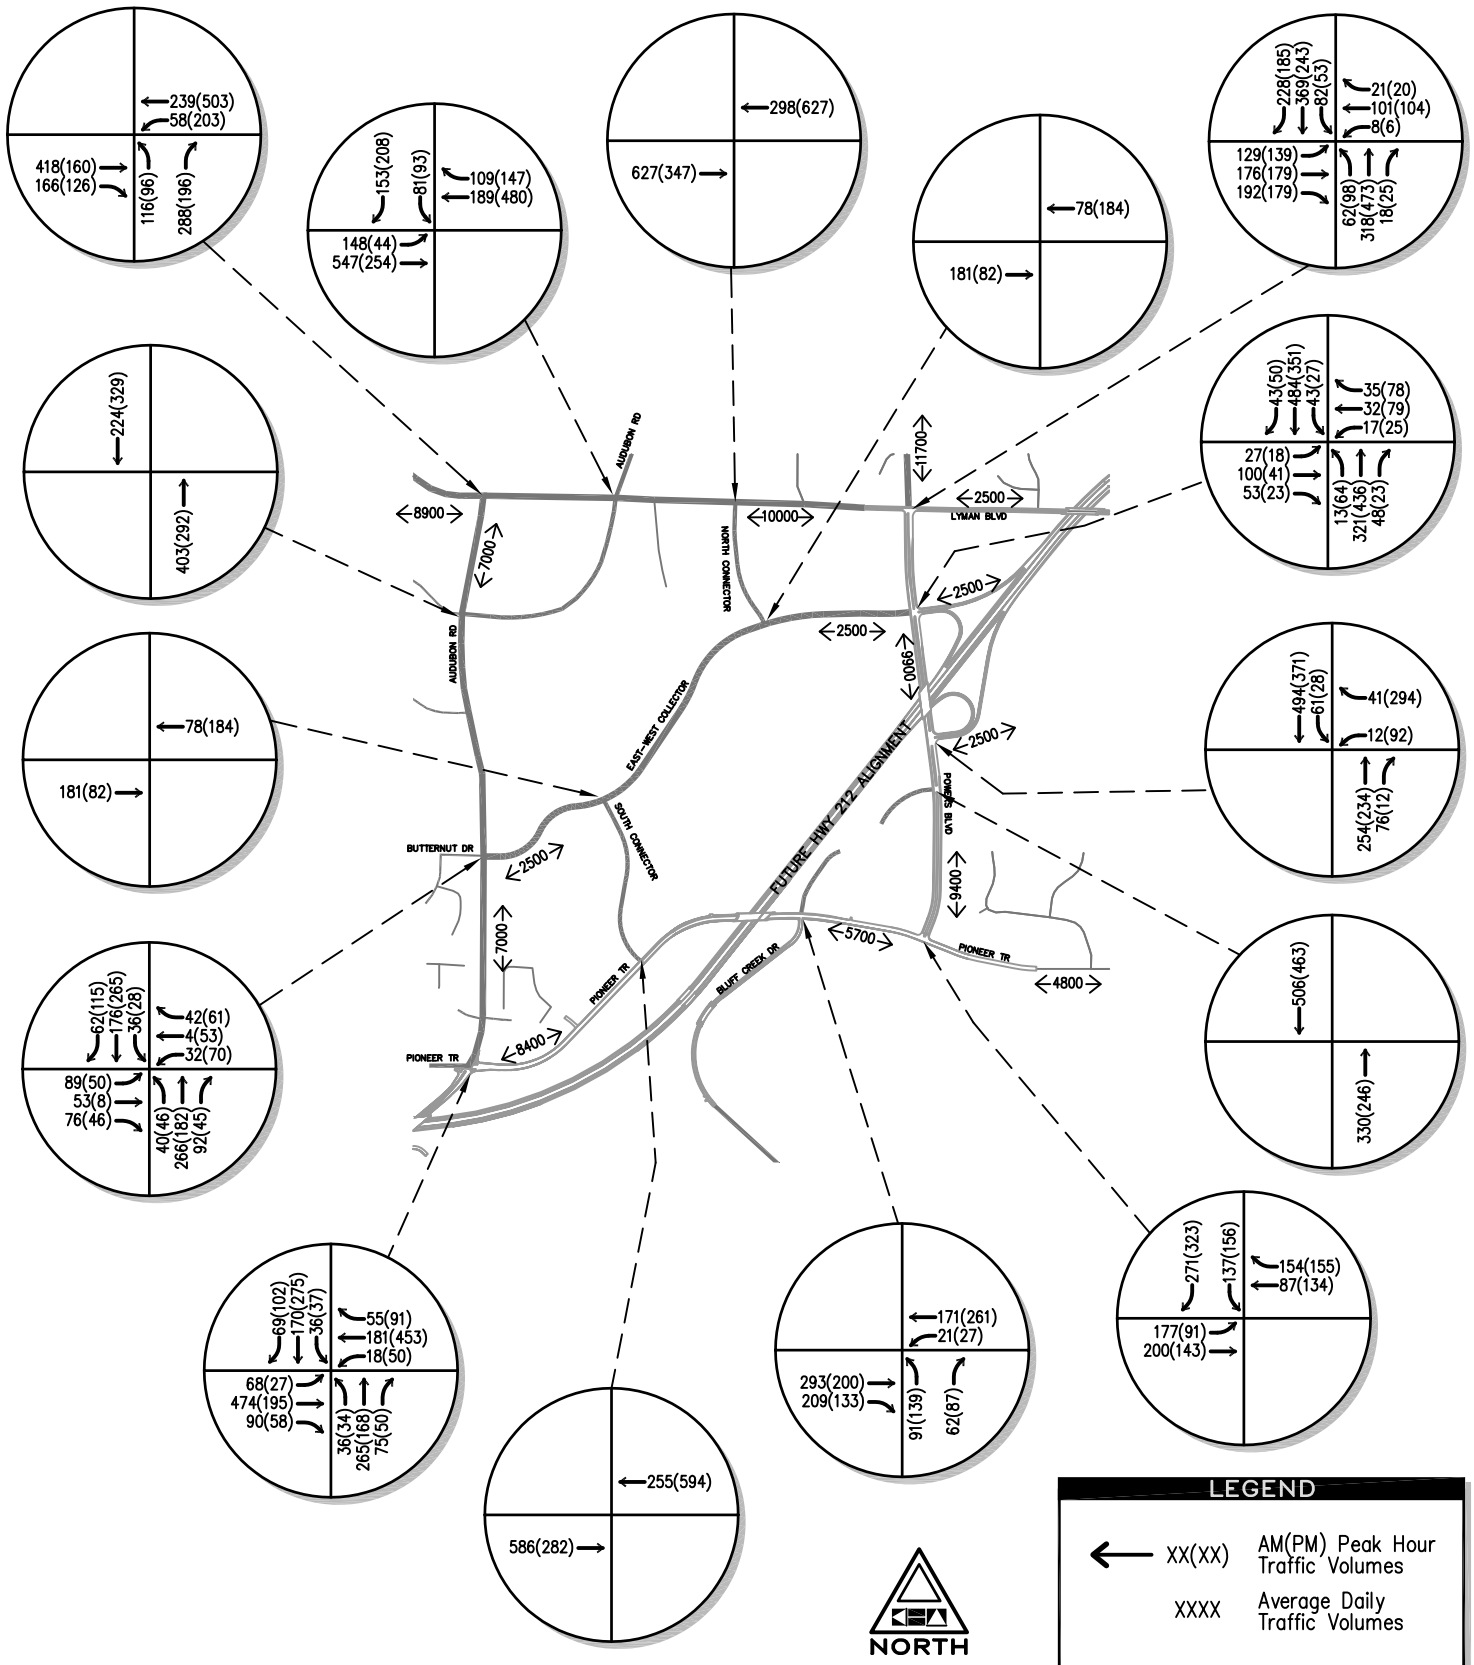

CHANHASSEN AUAR
2010 - BUILD HWY 212/312
FIGURE 21



**Kimley-Horn
and Associates, Inc.**

© 2003 KIMLEY-HORN AND ASSOCIATES, INC.
Engineering, Planning, and Environmental Consultants
2550 University Avenue West, Suite 345H
St. Paul, Minnesota 55114 (651) 645-4197

DATE: OCTOBER 2003