



TRENCH DETAIL

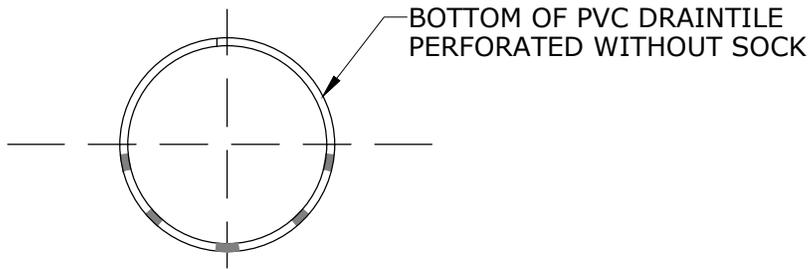

PIPE DETAIL

NOTES:

1. CLEANOUTS REQUIRED AT 200' MAXIMUM INTERVALS AND ALL ENDING POINTS IN ACCORDANCE WITH DETAIL PLATE 5234.
2. SWING TIES TO BE SHOWN ON AS-BUILTS FOR ALL CLEANOUTS AND ENDING POINTS TO ALL DRAINTILES.
3. OPENINGS IN STRUCTURE FOR DRAINTILE TO BE FABRICATED OR CORE DRILLED.
4. THIS DETAIL TO BE USED WHEN 2' OR MORE OF EXISTING SOIL SUB CUT IS NECESSARY.
5. ALL DRAINTILE SHALL HAVE TRACER WIRES AND GROUND ROD.

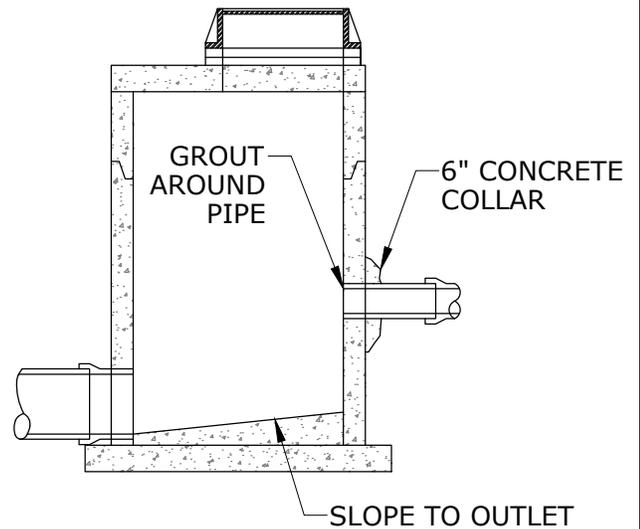

MANHOLE CONNECTION DETAIL

4" SUB-SURFACE DRAINTILE



REVISED: 2-24

ENGINEERING DEPARTMENT

PLATE NO.:

5232